




PBR (R-PANEL)

Trim Detail Drawings

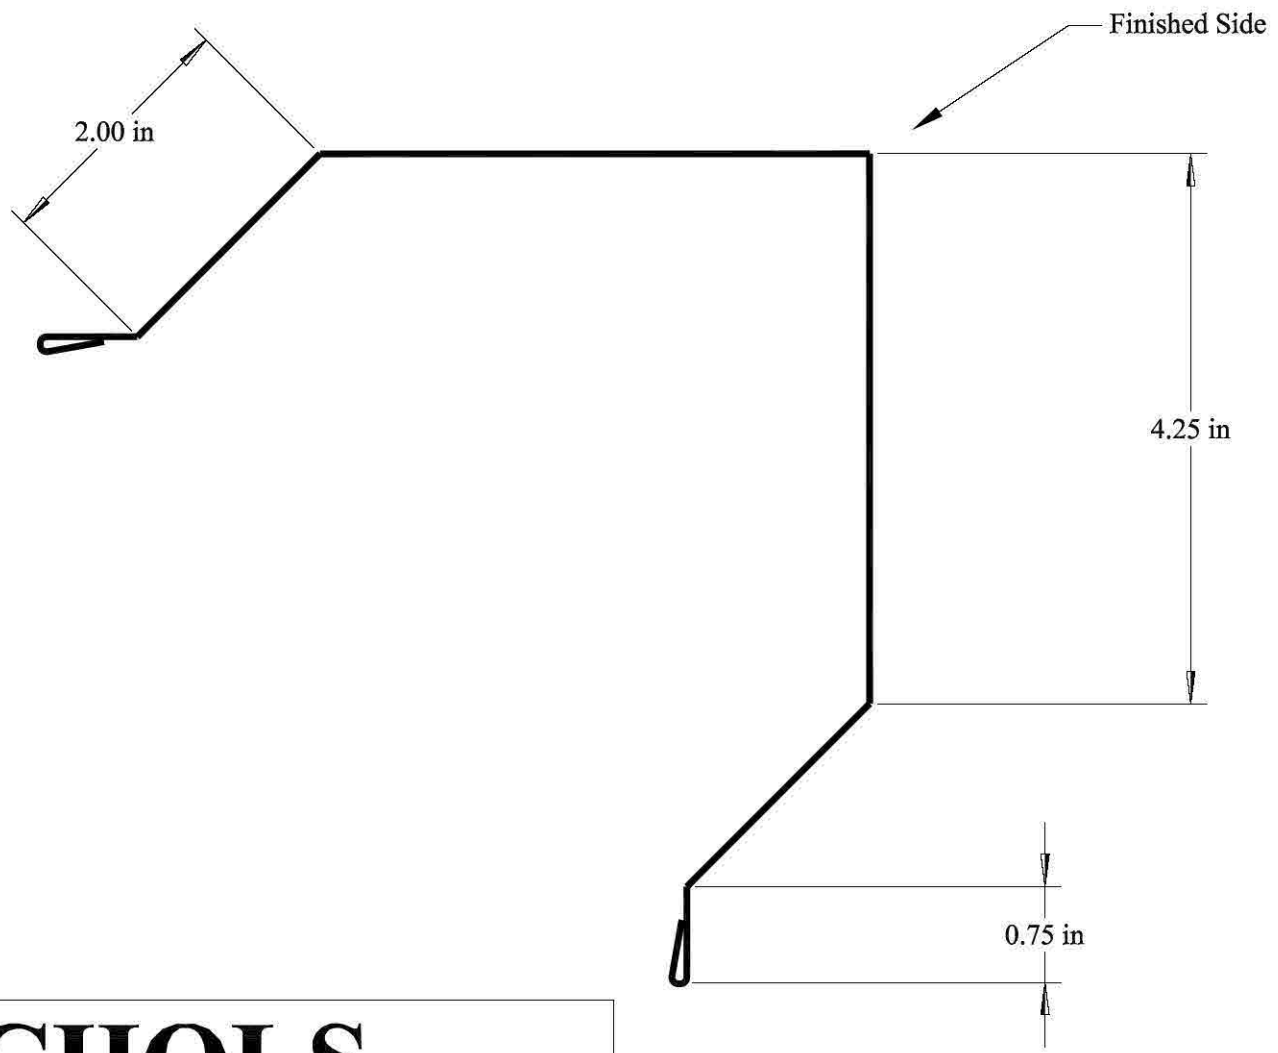


ECHOLS

Metal Roofing Supply LLC

| | | | |
|-------------------------|-----------|-----------------|----------|
| Item Description | | R-Panel Corner | |
| Date | 1-17-2012 | Drawn By | M.Ashley |

* NOT TO SCALE *

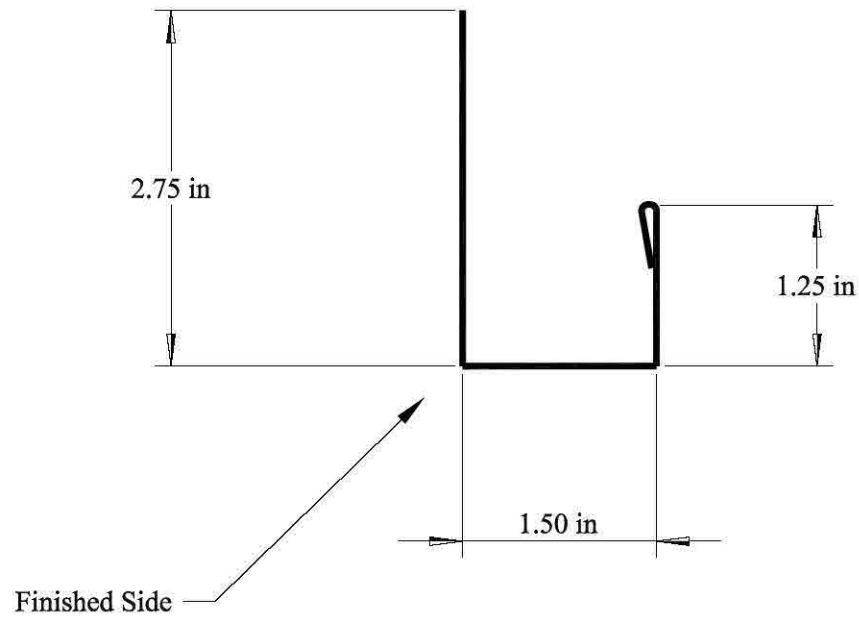

ECHOLS

Metal Roofing Supply LLC

Item Description

R-Panel J Trim


Date

1-17-2012

Drawn By

M.Ashley

*** NOT TO SCALE ***

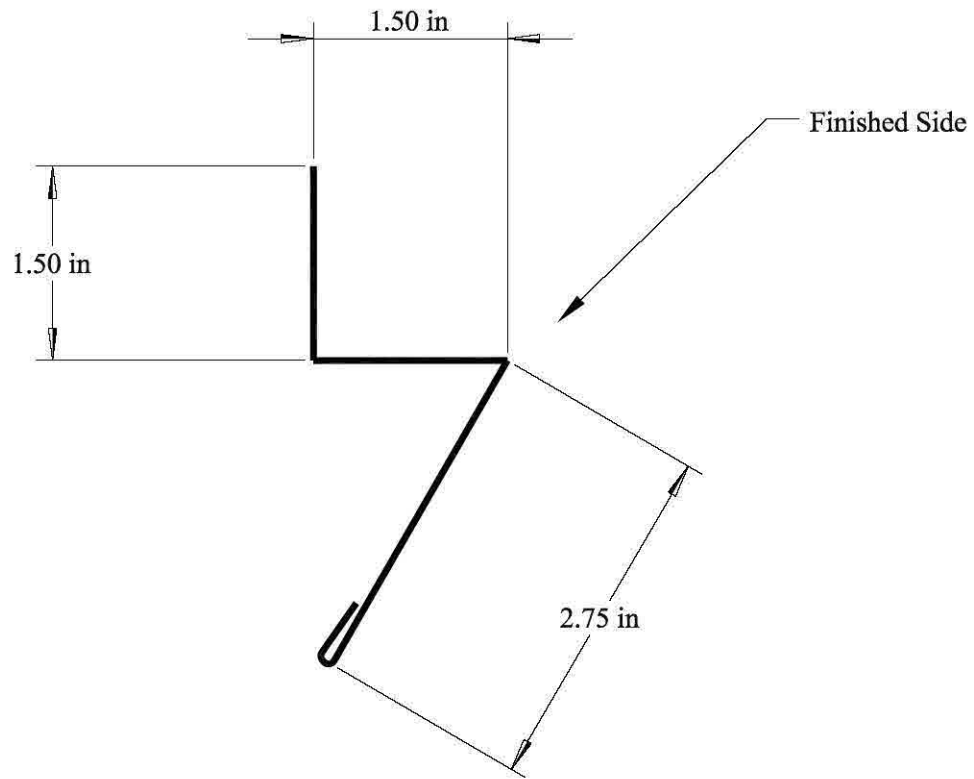

ECHOLS

Metal Roofing Supply LLC

Item Description

R-Panel Rat Guard


Date

1-17-2012

Drawn By

M.Ashley

*** NOT TO SCALE ***

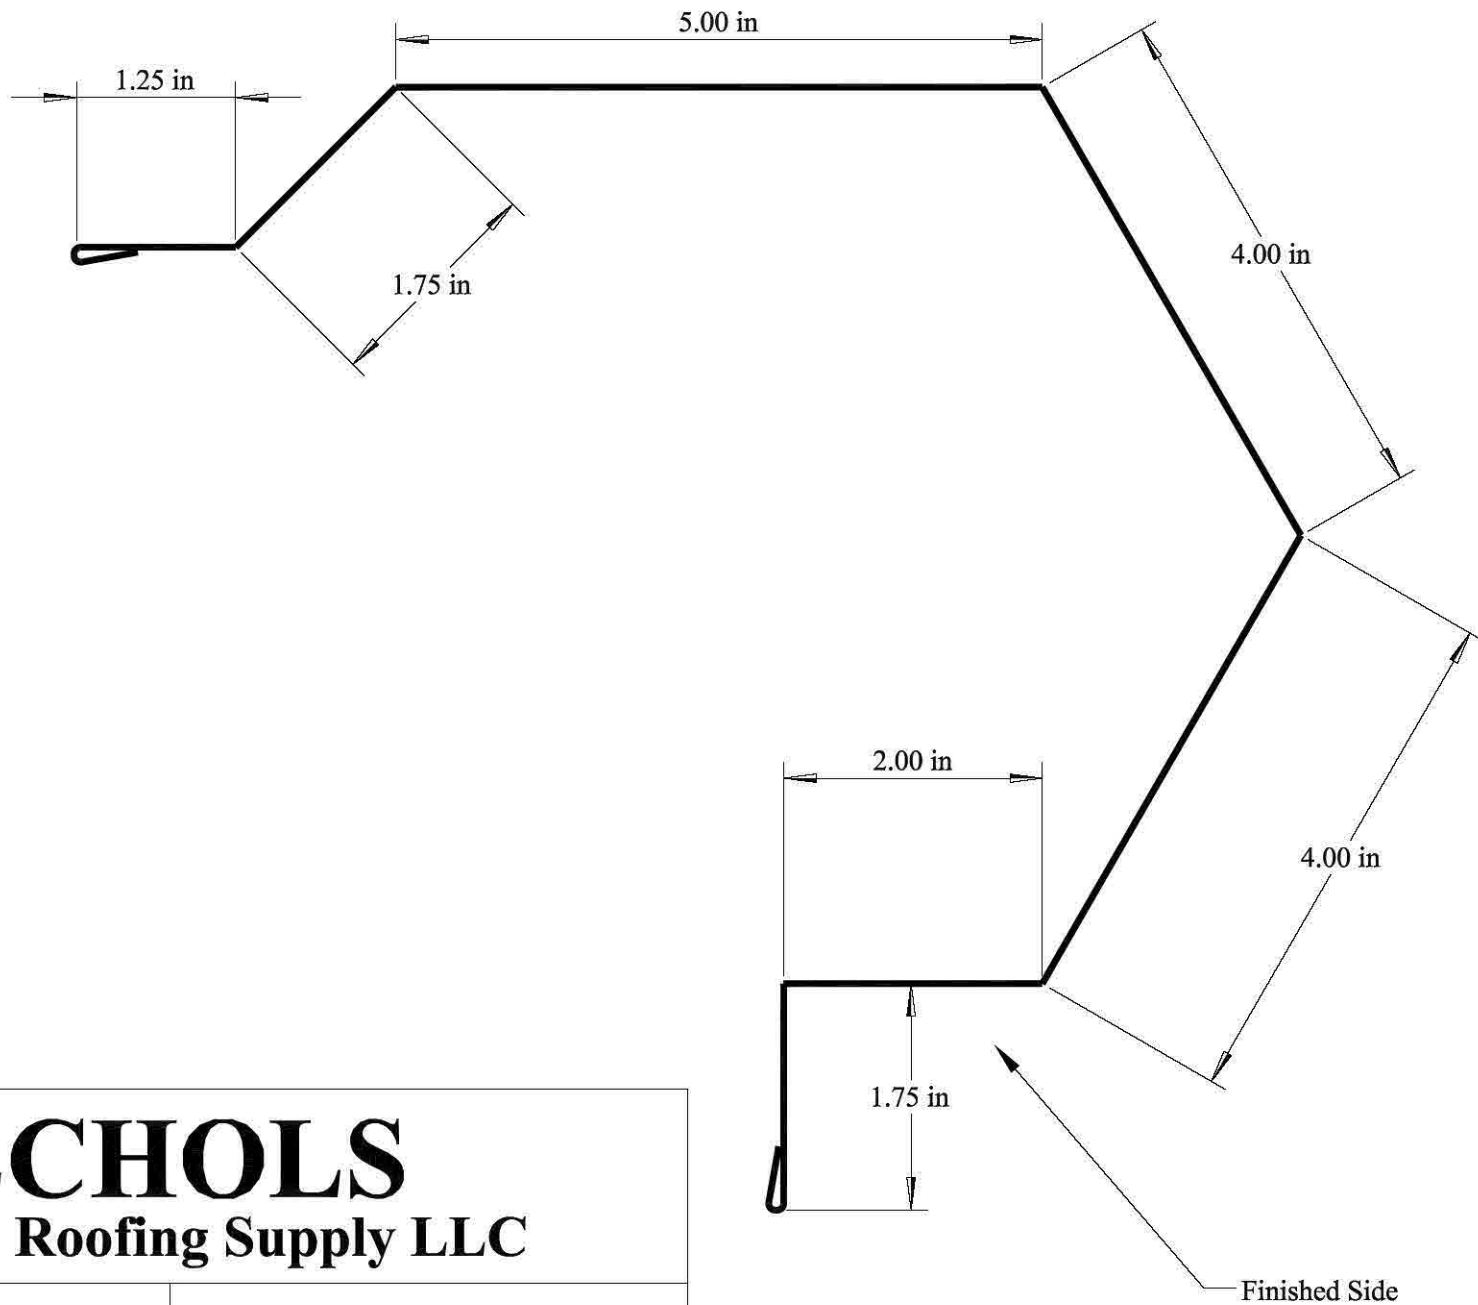

ECHOLS

Metal Roofing Supply LLC

Item Description

R-Panel Sculptured Rake Trim

Date

1-17-2012

Drawn By

M.Ashley

*** NOT TO SCALE ***



Low Rib (AG)

Trim Installation Illustrations

