


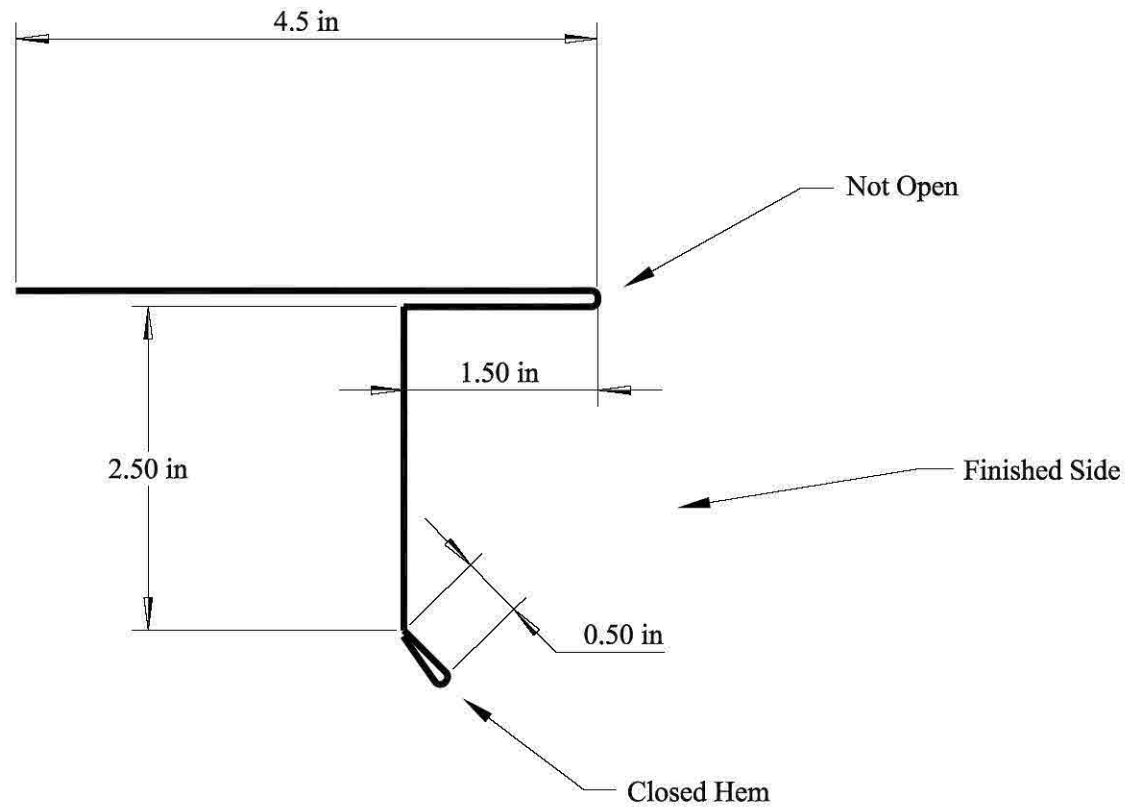

1" Snap Lock

Trim Detail Drawings

*Flat Stock Sizes = 9.5 in



ECHOLS

Metal Roofing Supply LLC

Item Description

SnapLock T-Drip

Date


1-17-2012

Drawn By

M.Ashley

* NOT TO SCALE *

*Flat Stock Size = 4.75"

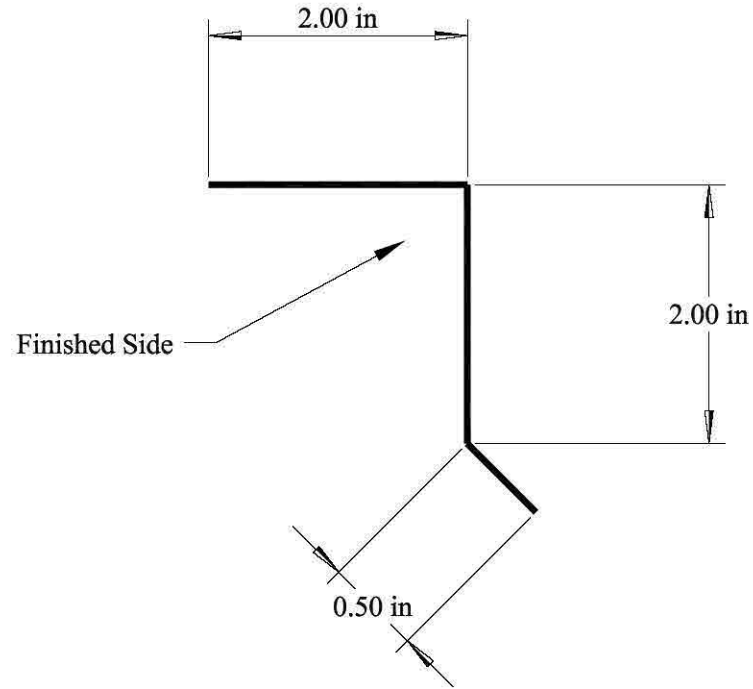

Echols Metal

Metal Roofing Supply LLC

Item Description

Drip Cleat

Date


1-17-2012

Drawn By

M.Ashley

* NOT TO SCALE *

* Flat Stock = 27"

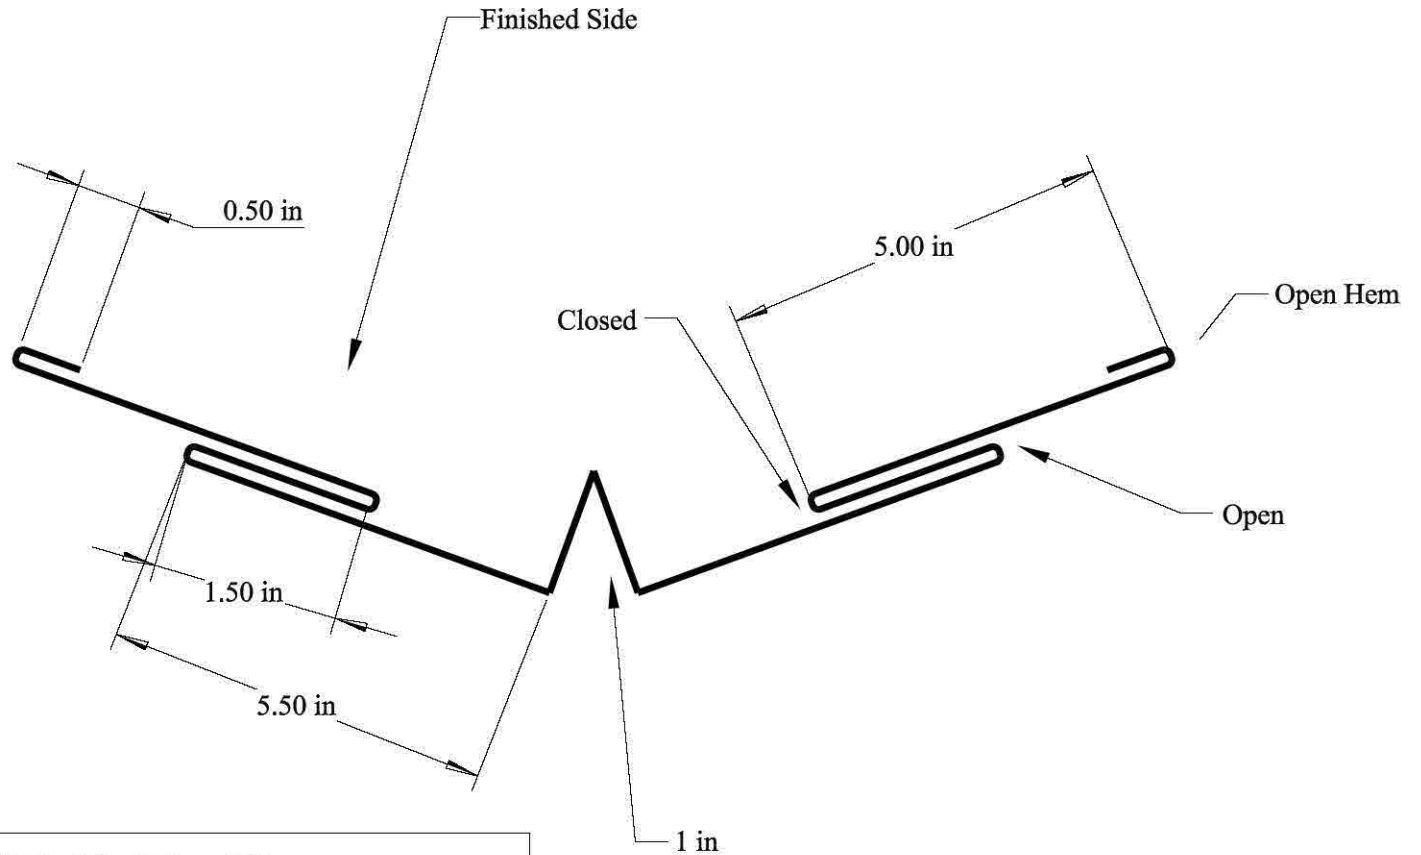

ECHOLS

Metal Roofing Supply LLC

Item Description

SnapLock Valley Large

Date


1-17-2012

Drawn By

M.Ashley

* NOT TO SCALE *

*Flat Stock Size = 4.75"

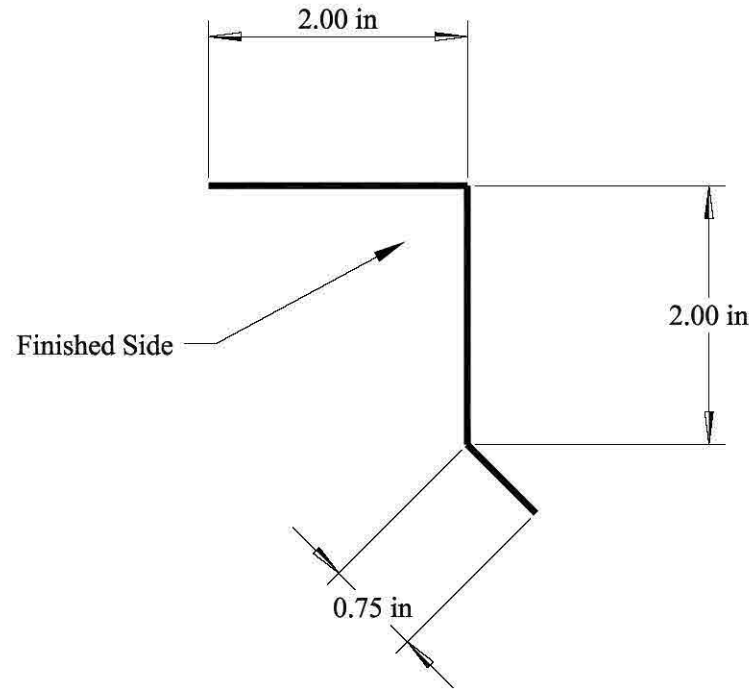

ECHOLS

Metal Roofing Supply LLC

Item Description

SnapLock Rake Cleat 1"

Date


1-17-2012

Drawn By

M.Ashley

* NOT TO SCALE *

* Flat Stock Size = 3.25"

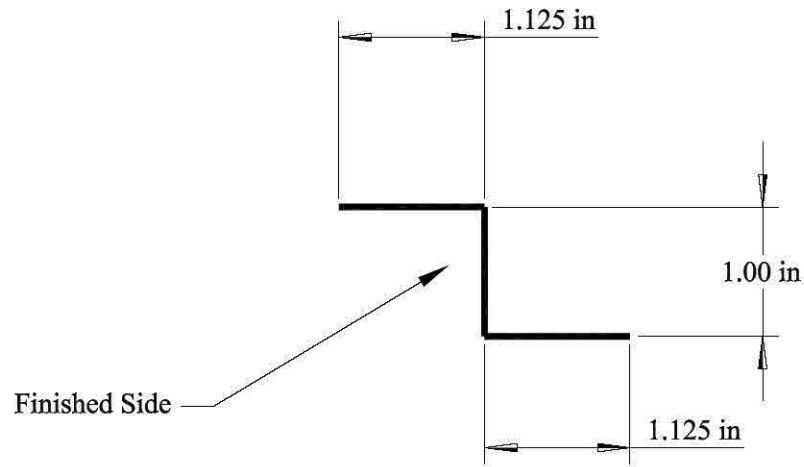

ECHOLS

Metal Roofing Supply LLC

Item Description

SanpLock Zee Closure 1"

Date

1-17-2012

Drawn By

M.Ashley

* NOT TO SCALE *

